


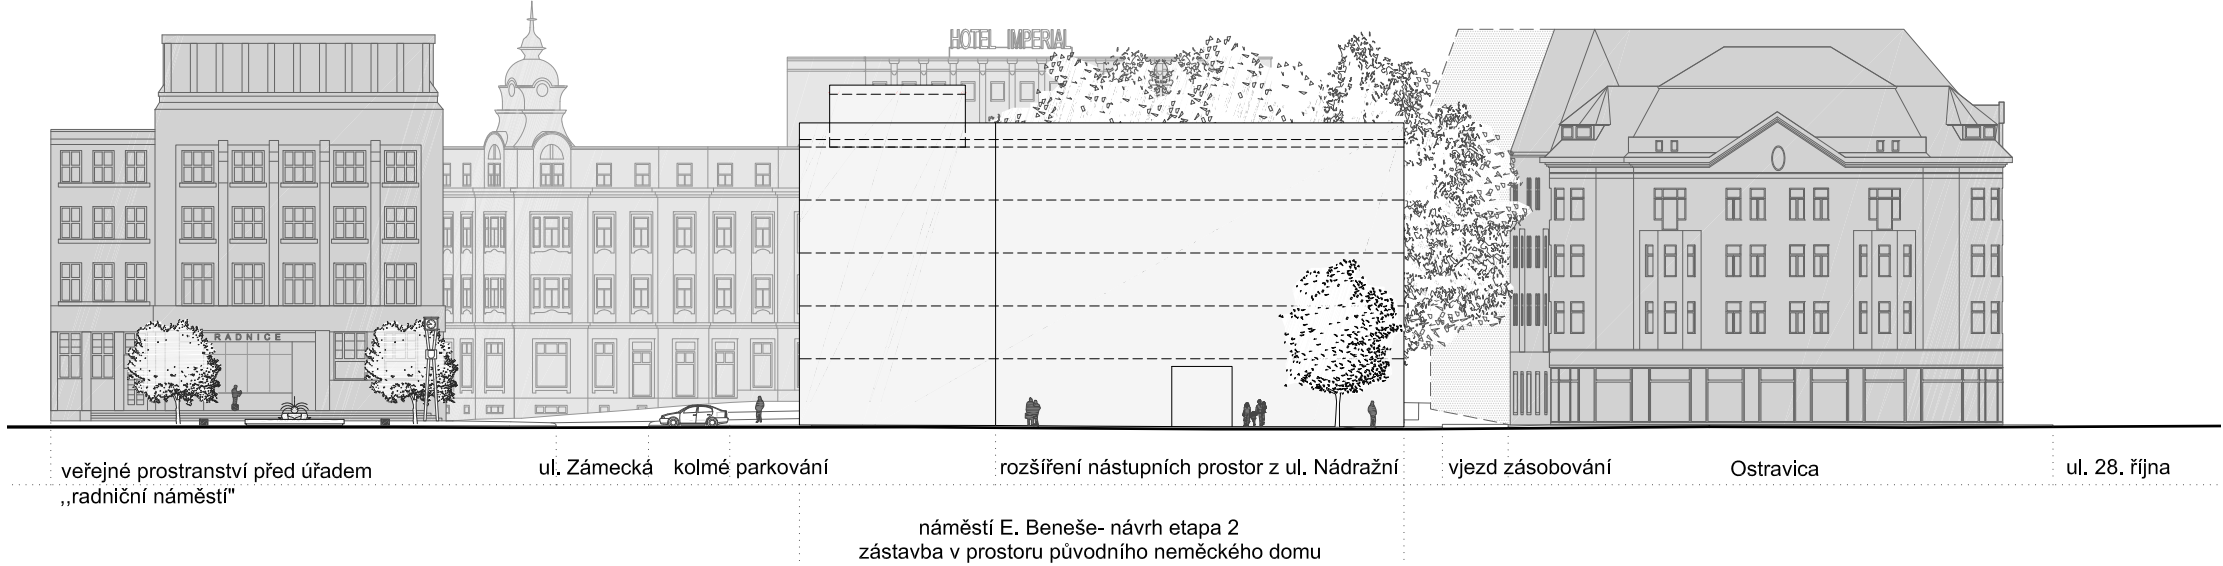


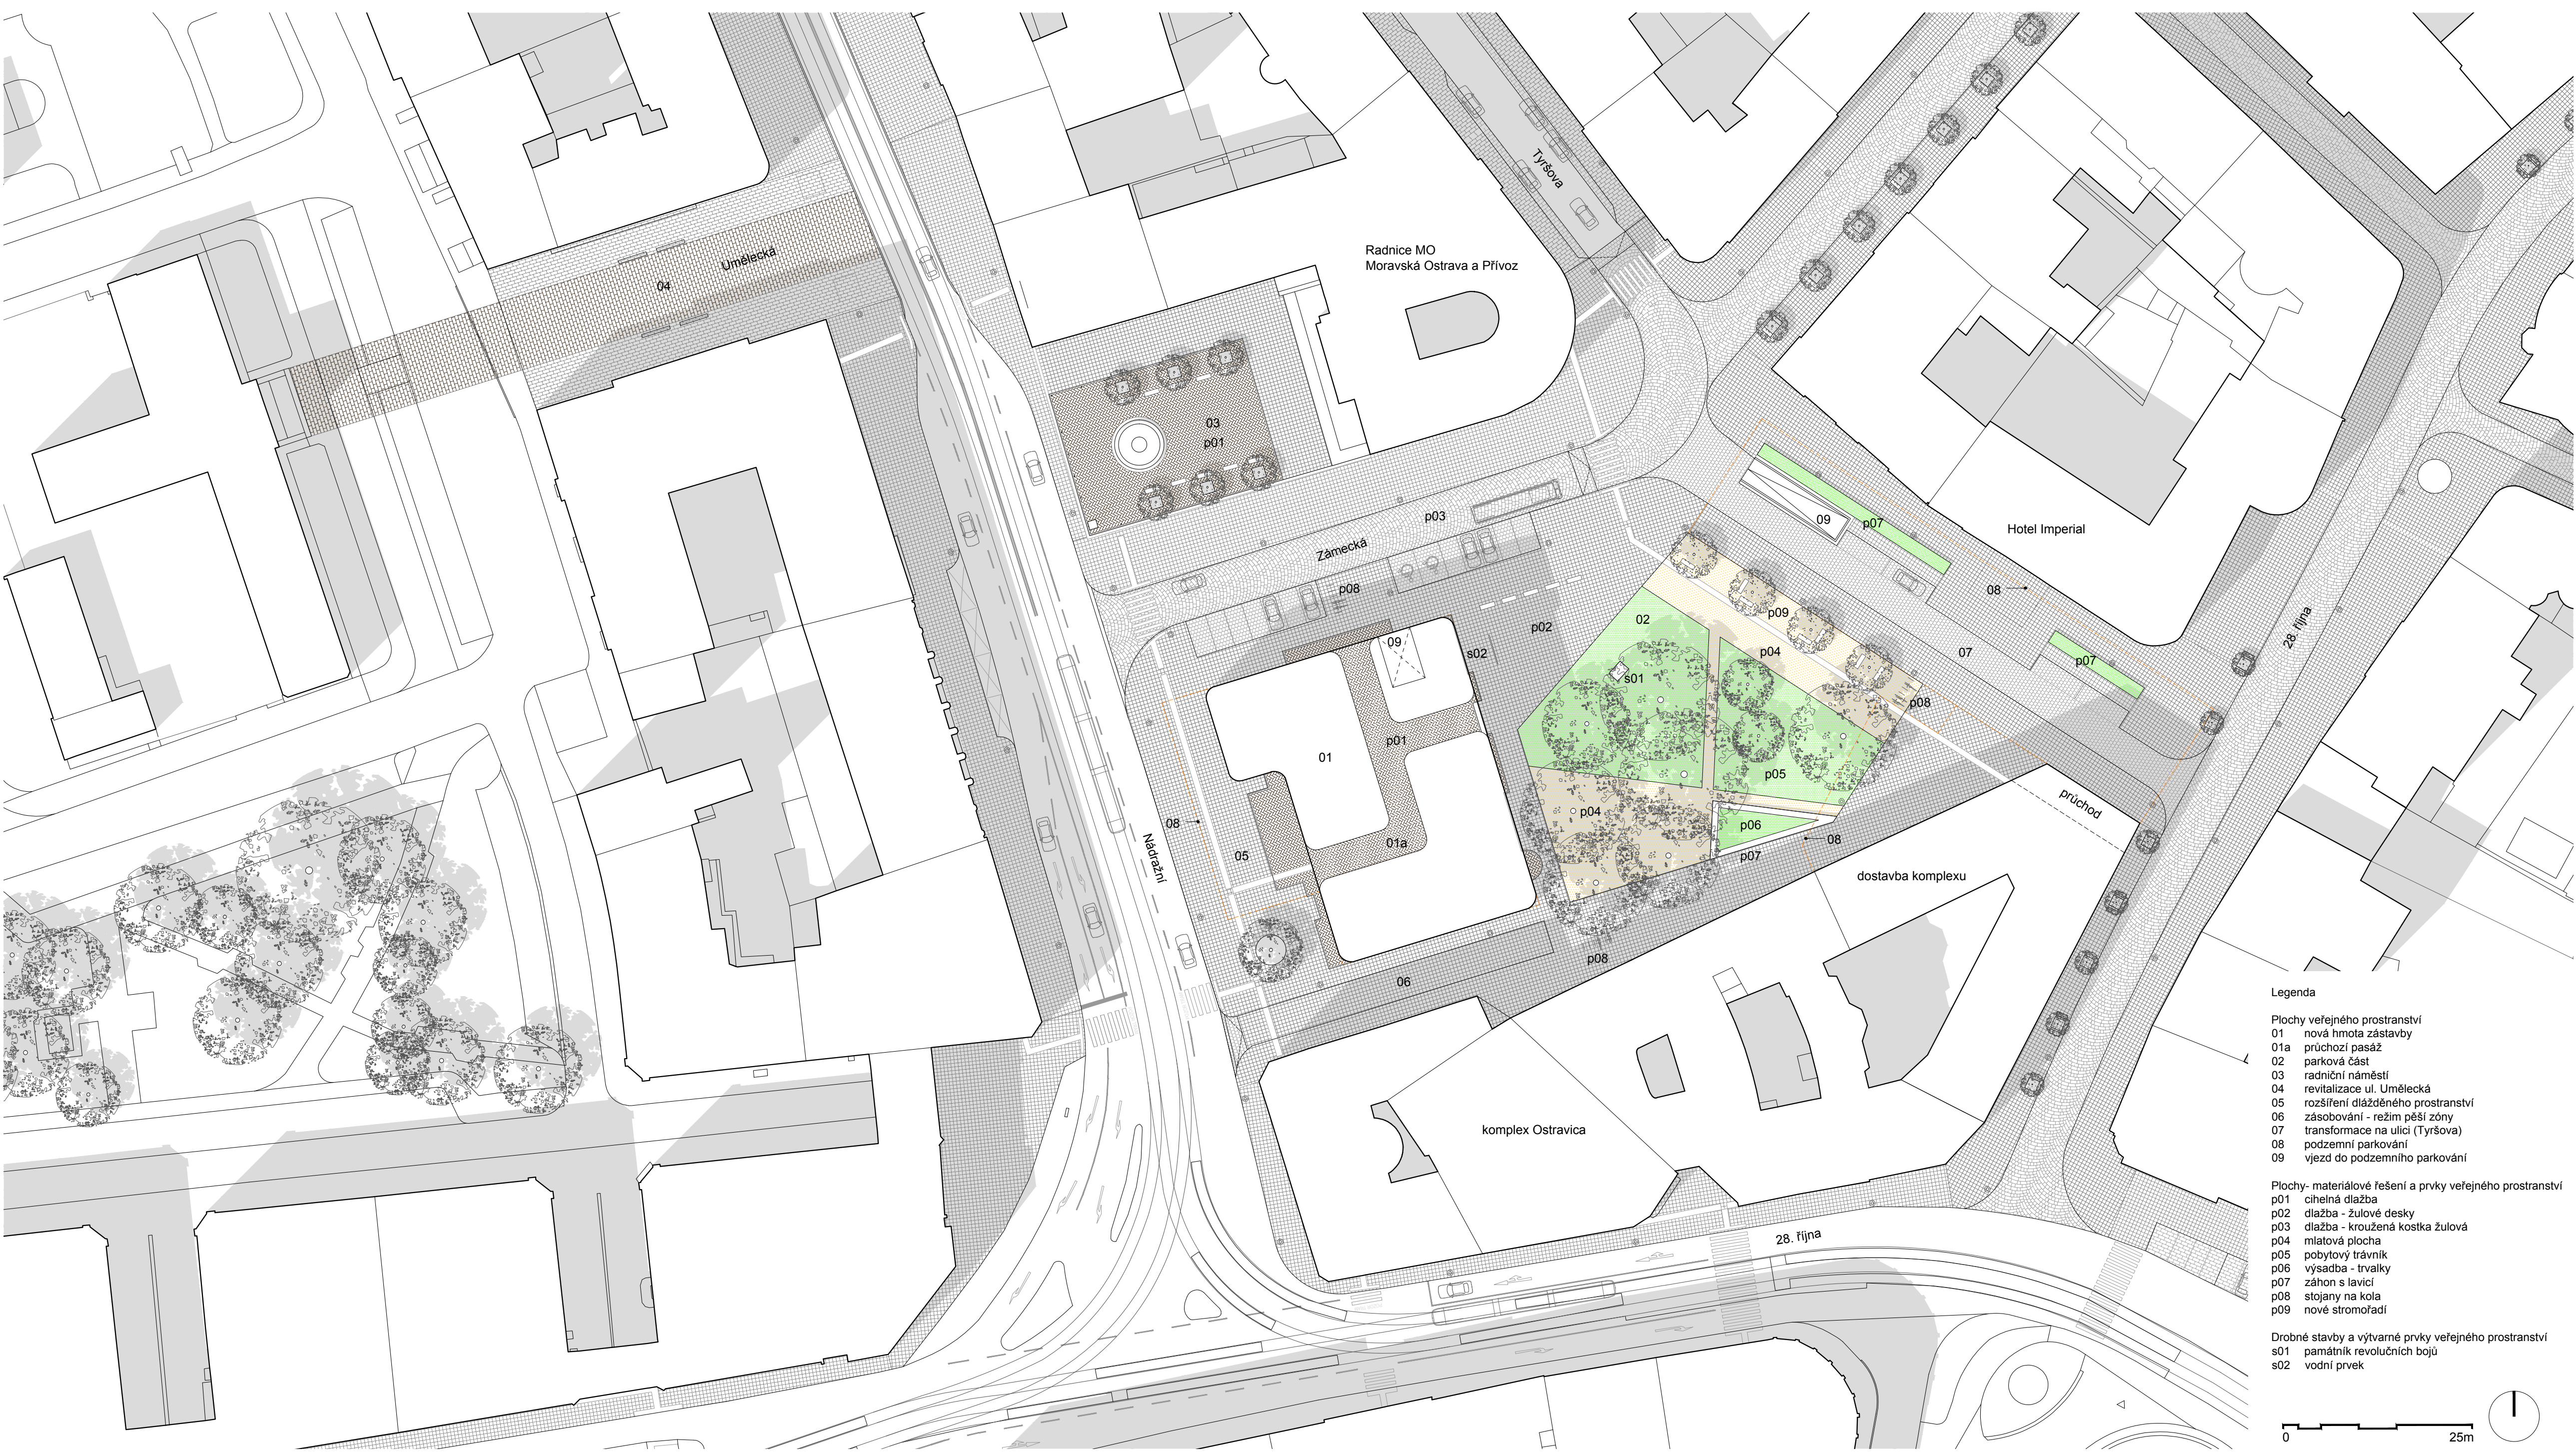


R1-1' - 2. fáze 1:500

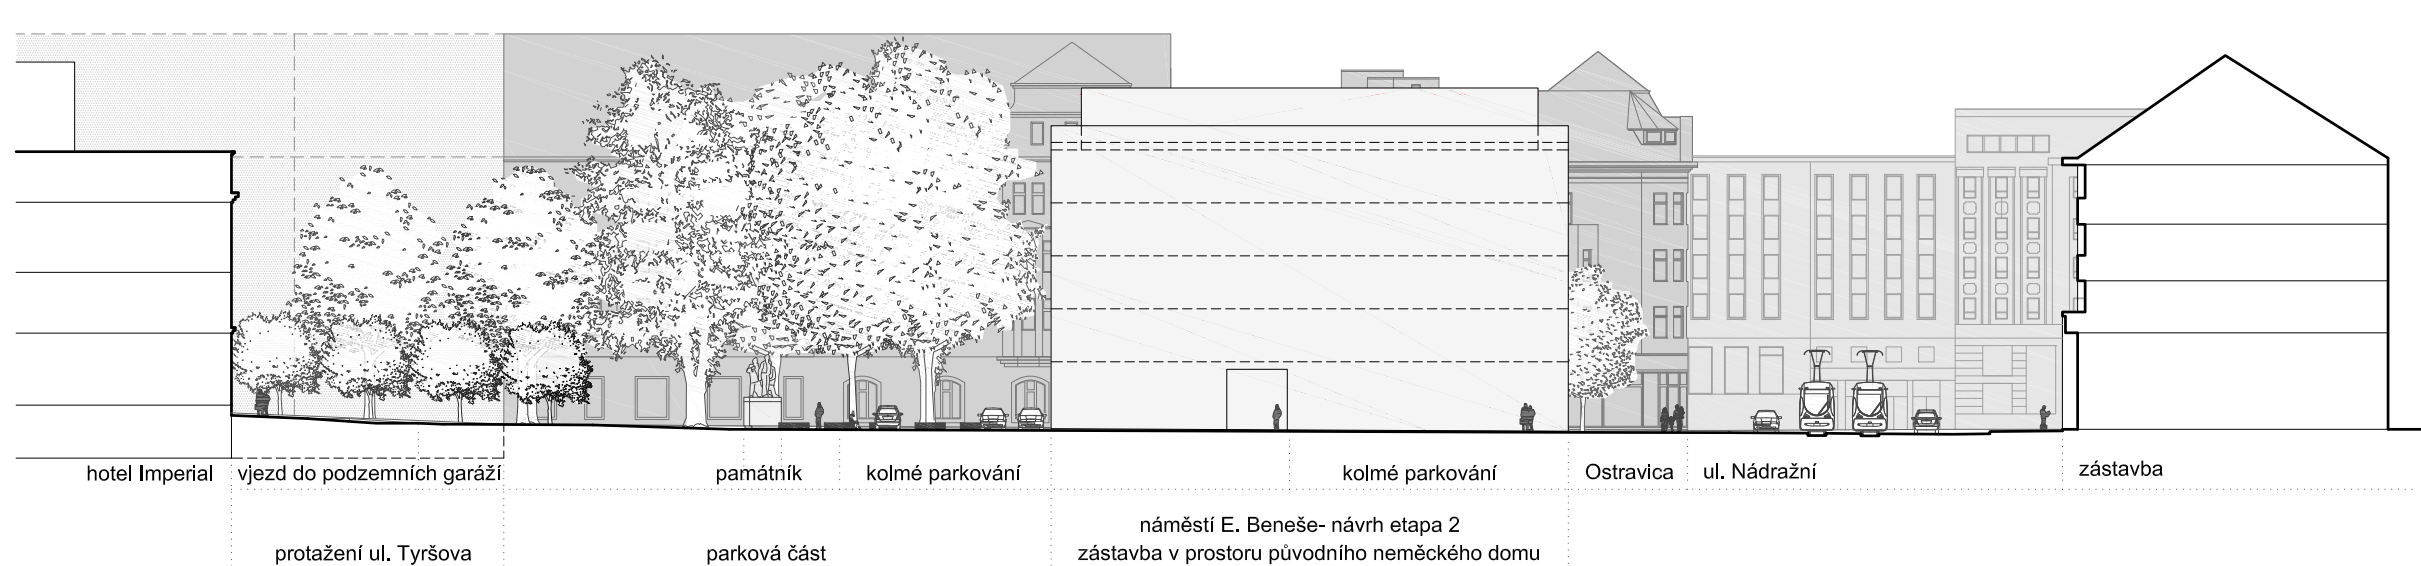

R2-2' - 2. fáze 1:500

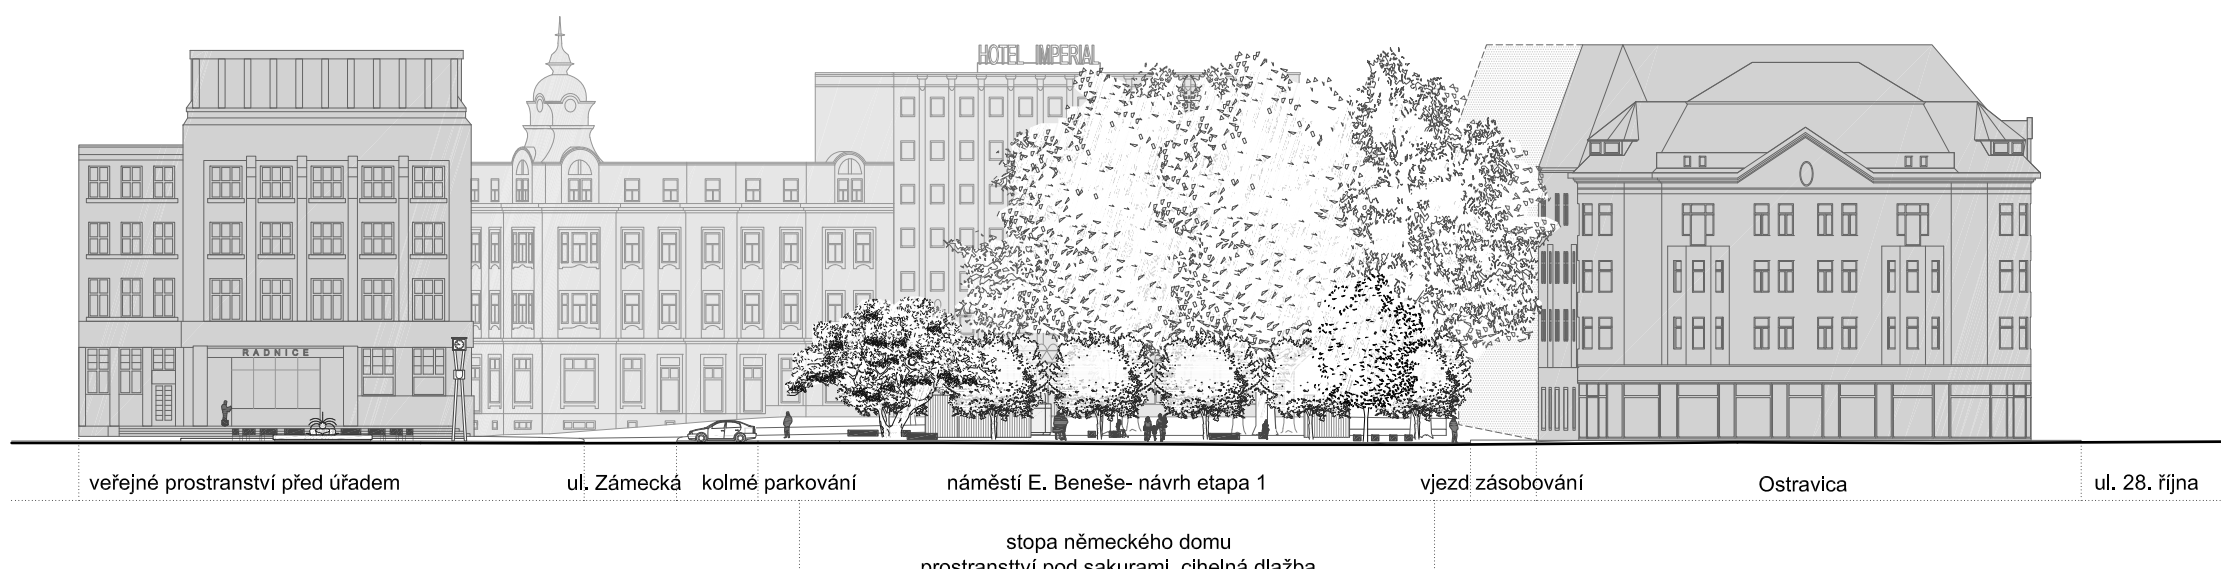

R1-1' - 1. fáze 1:500

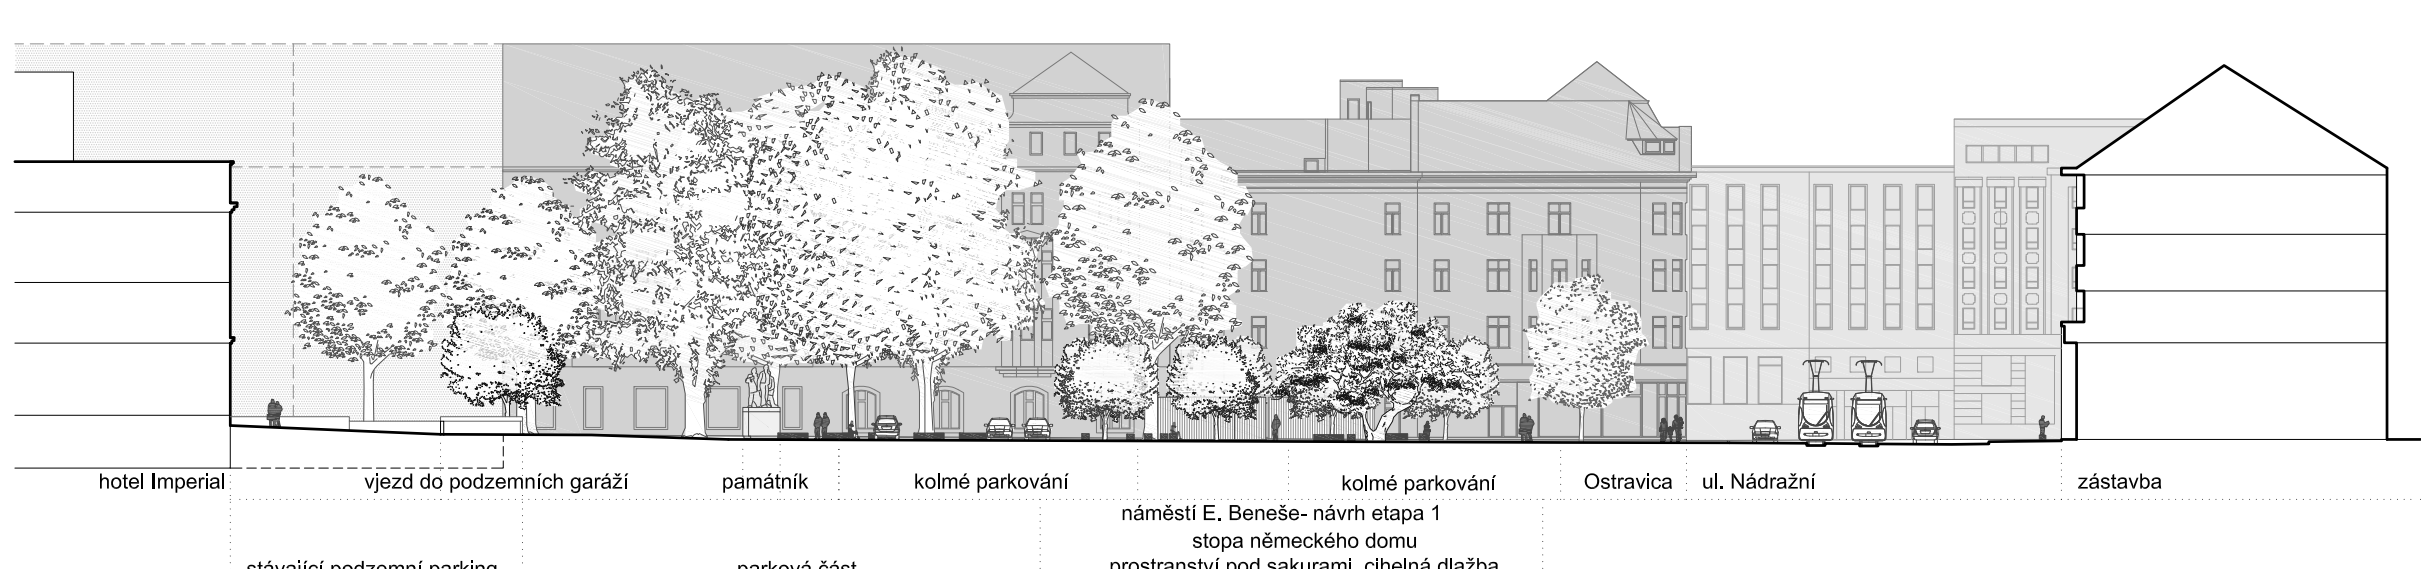

R2-2' - 1. fáze 1:500

