


Priloha č. 2/1

1308
4

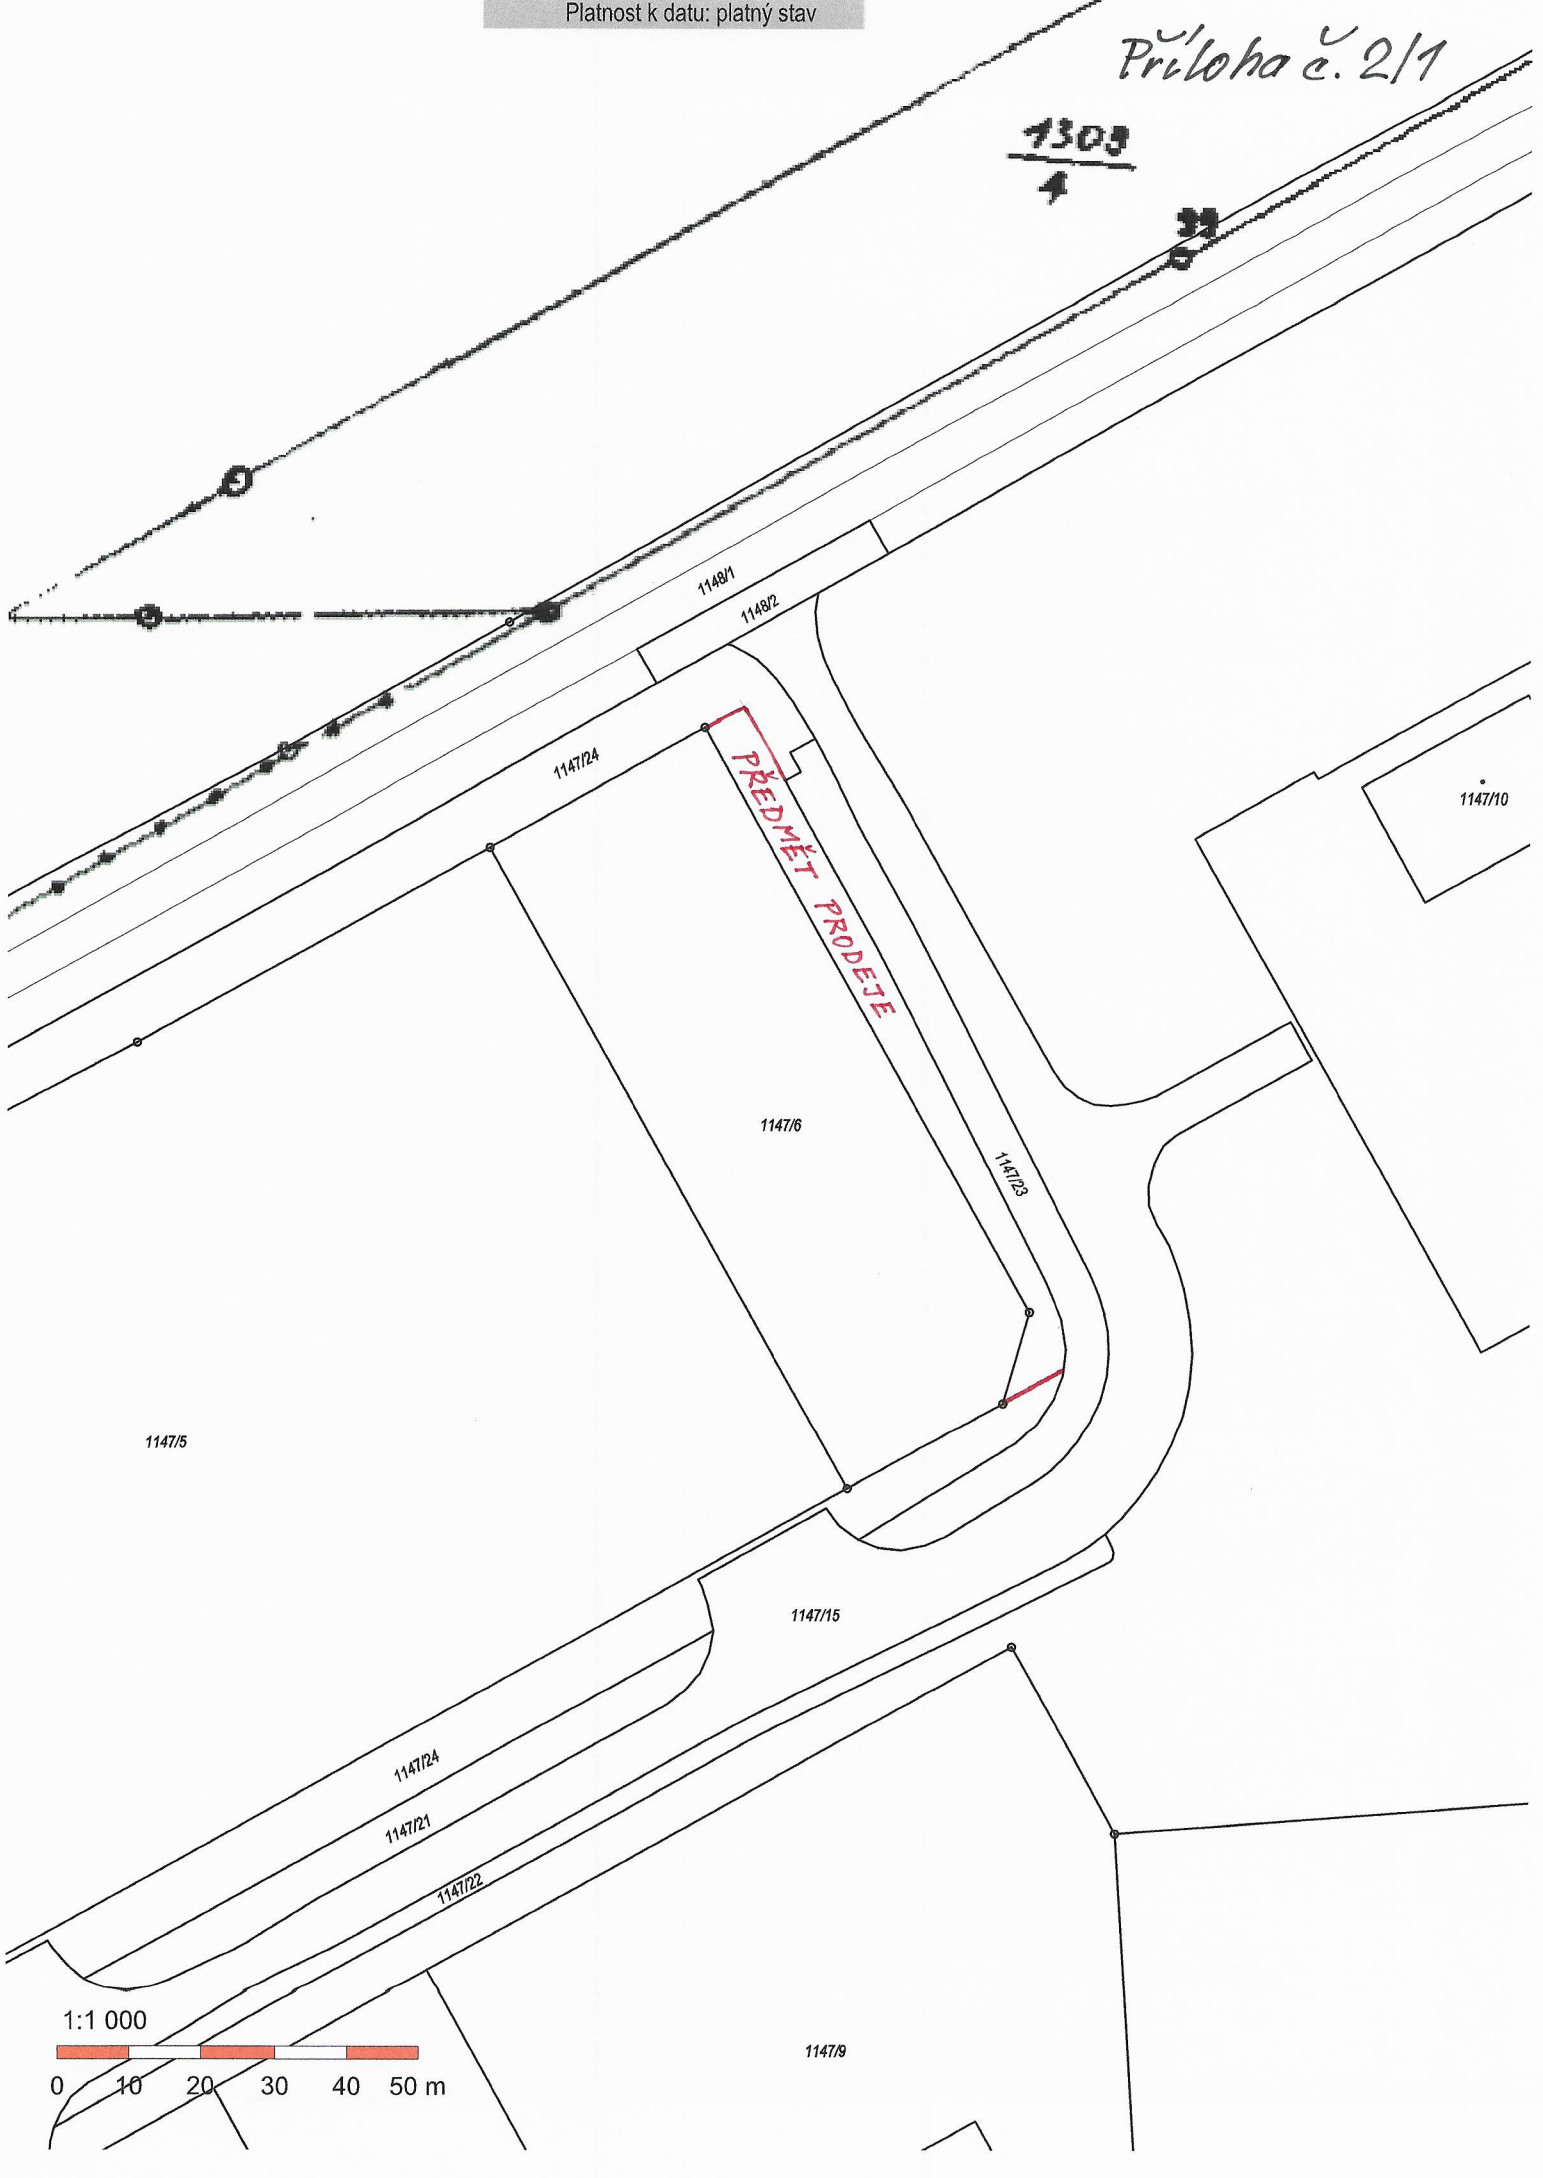



1147/24

1148/1

1148/2

PŘEDMĚT PRODEJE

1147/6

1147/13

1147/15

1:629

